




本館棟4階

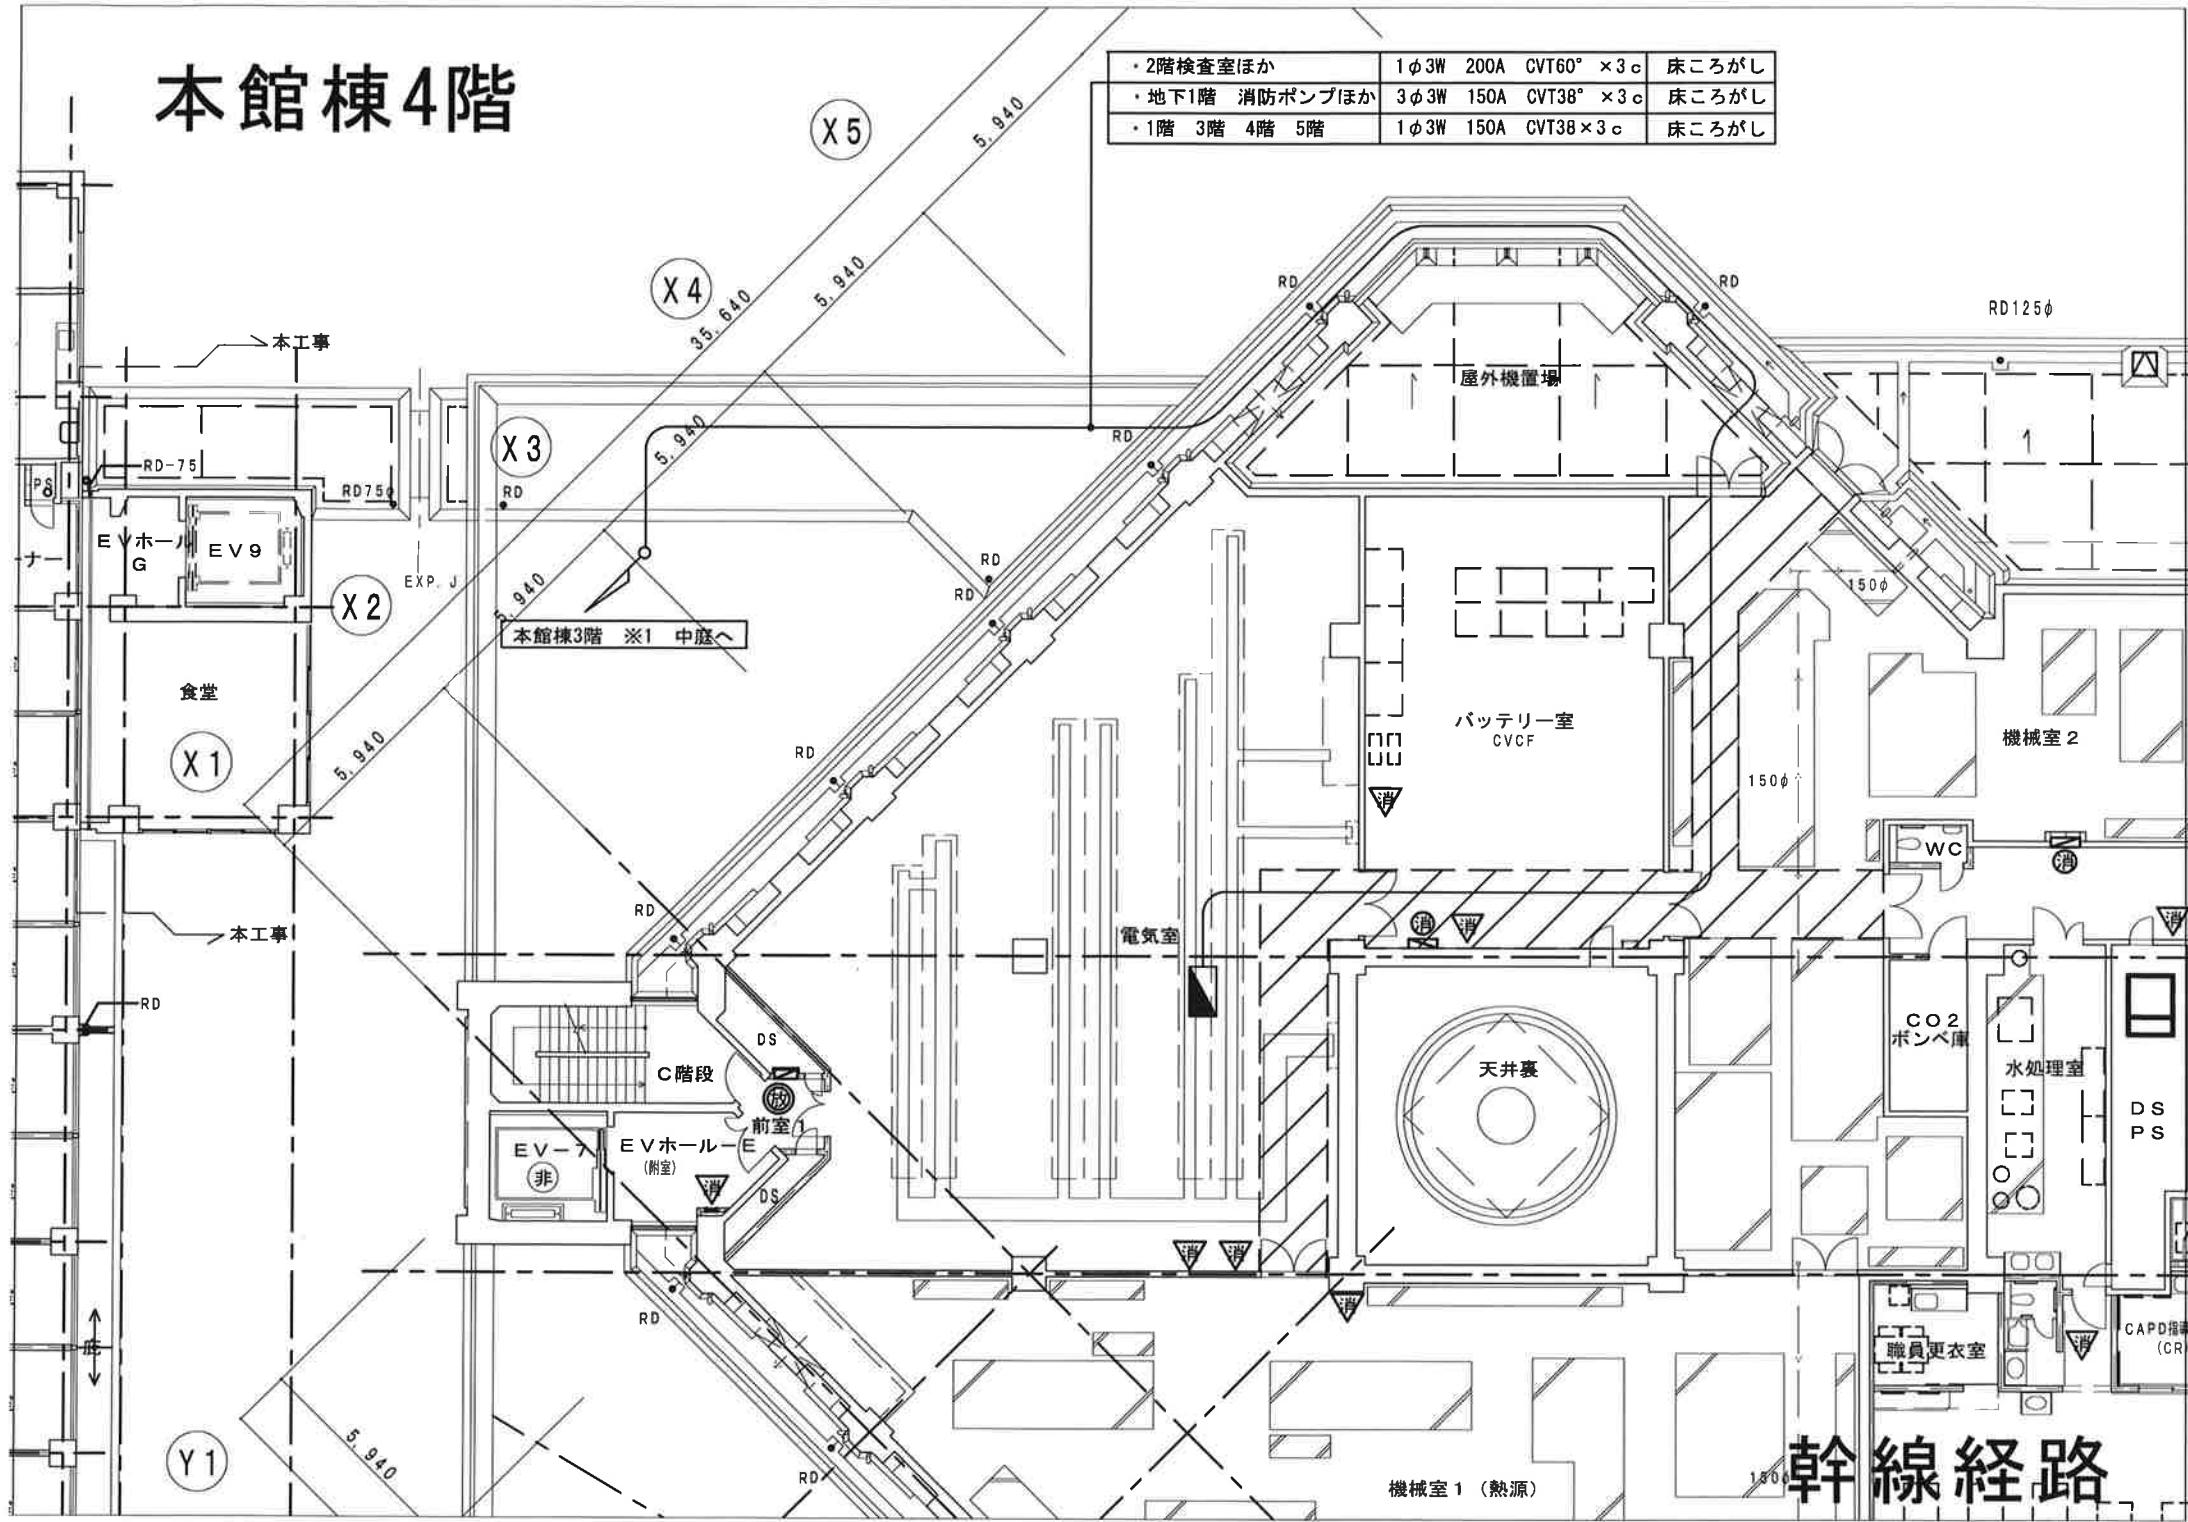


## 別館B1階 平面図

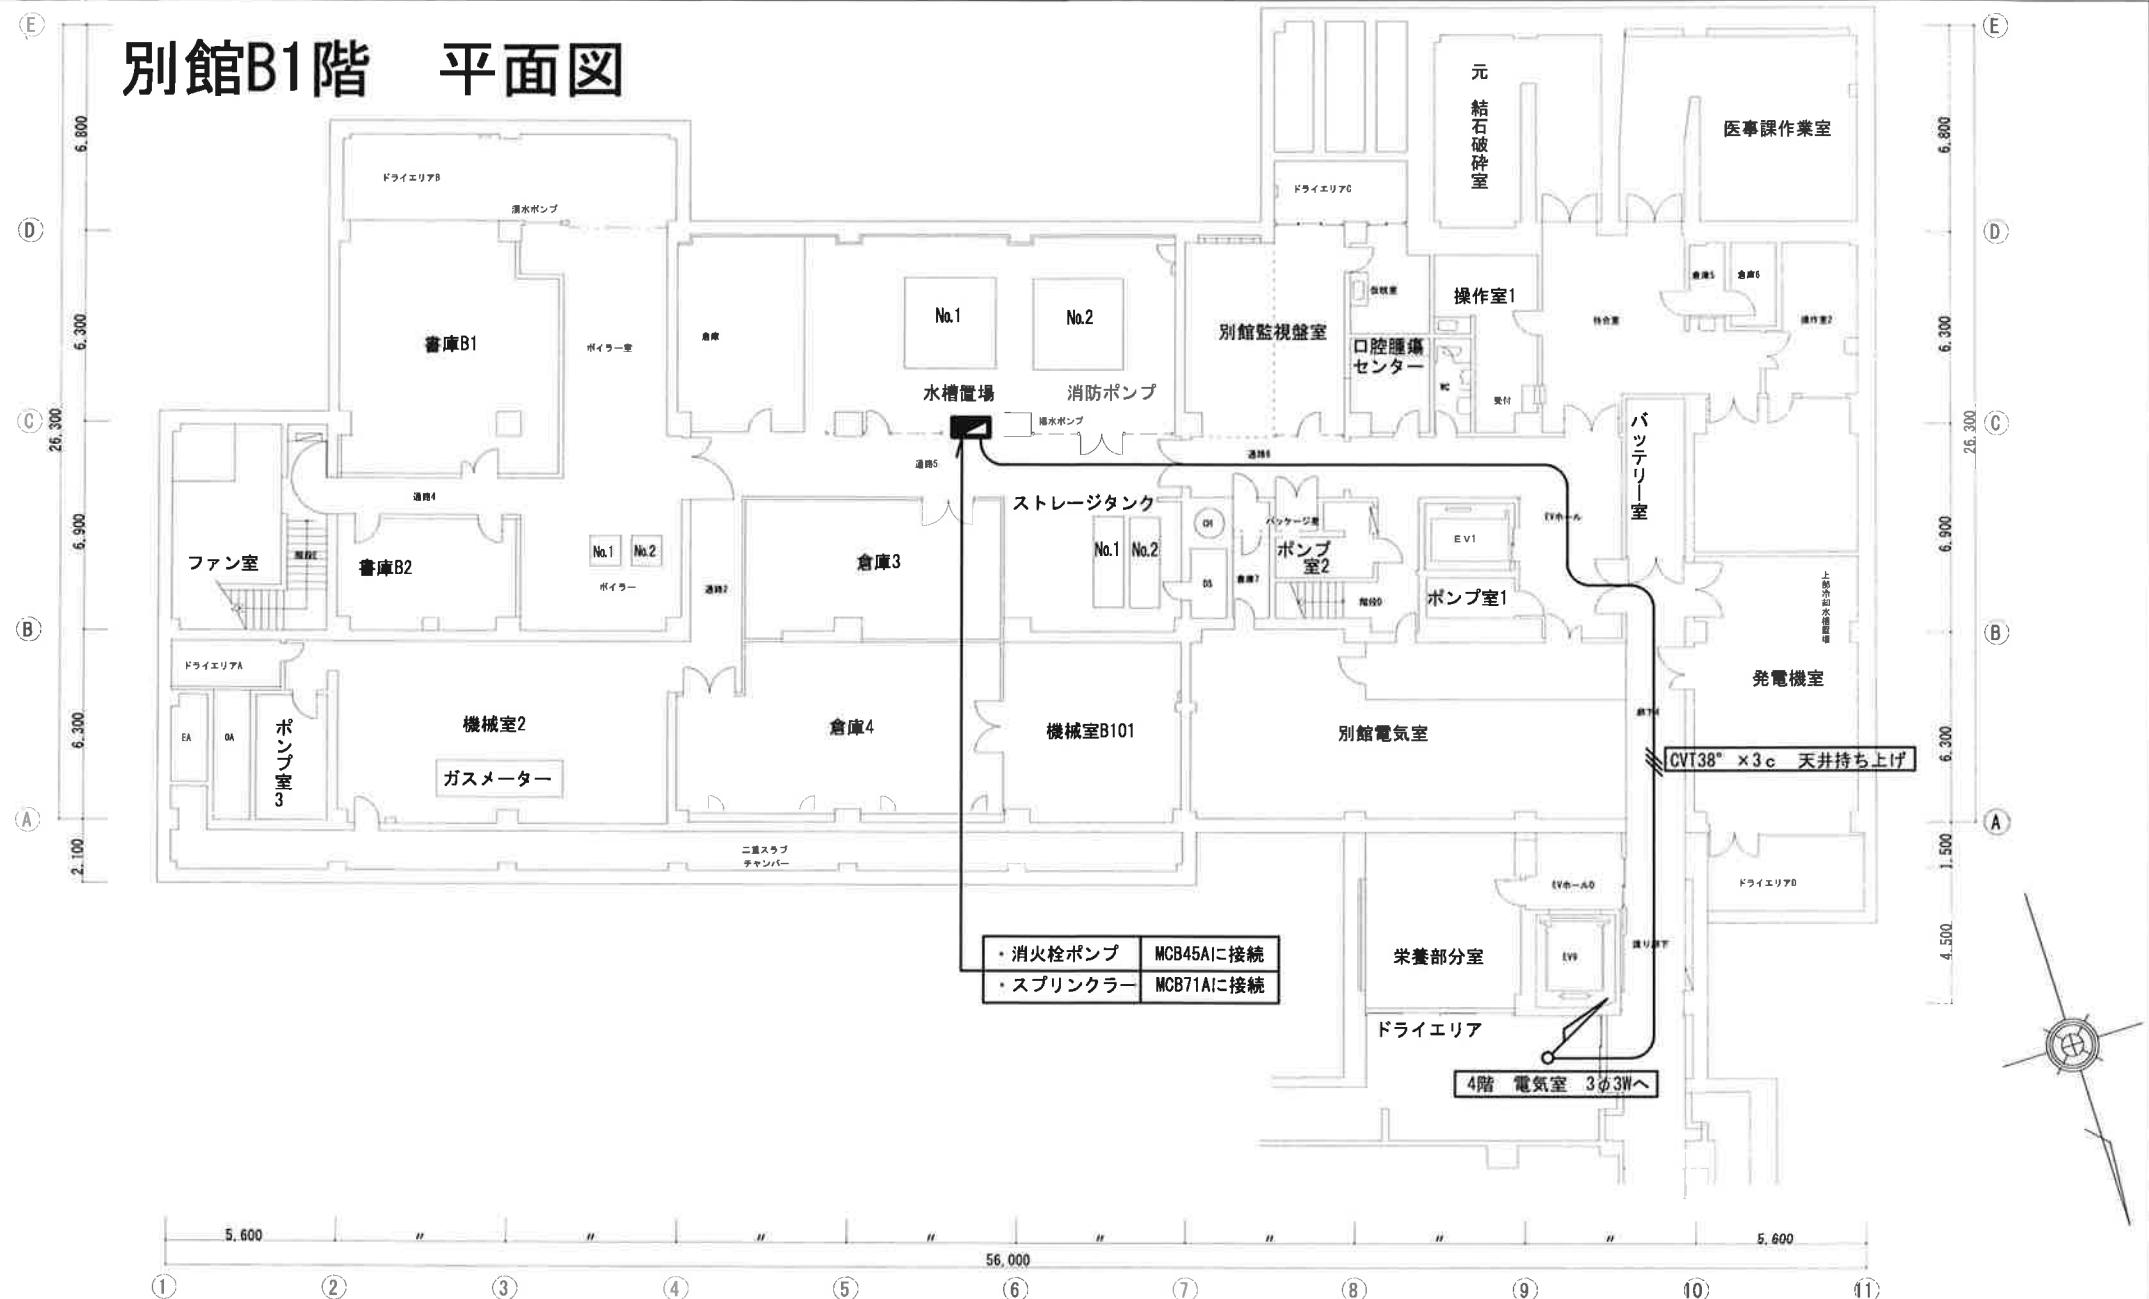

別館1階

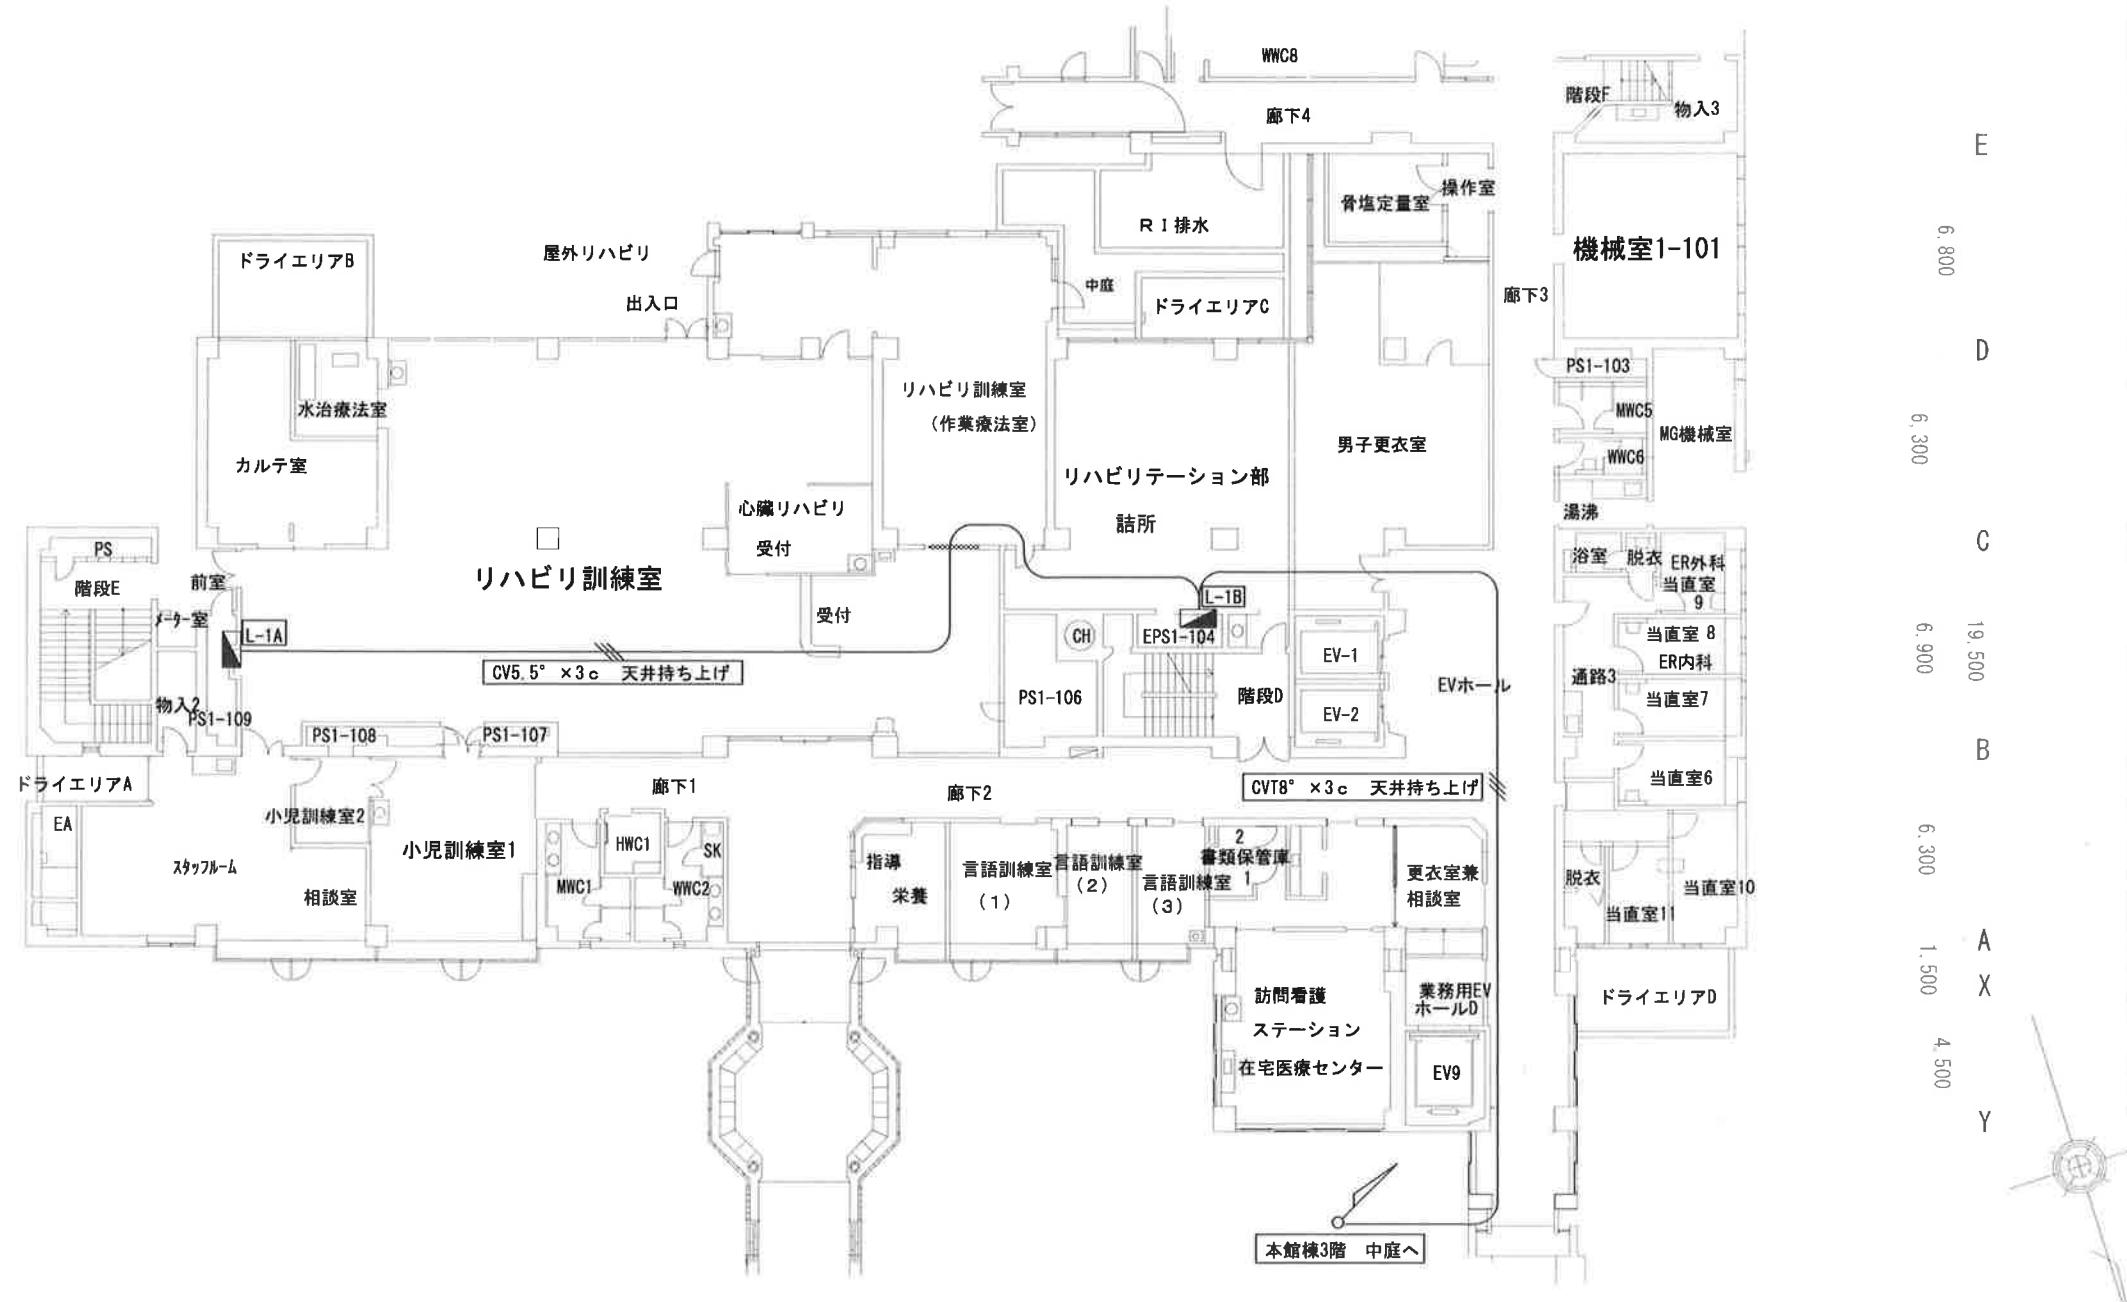


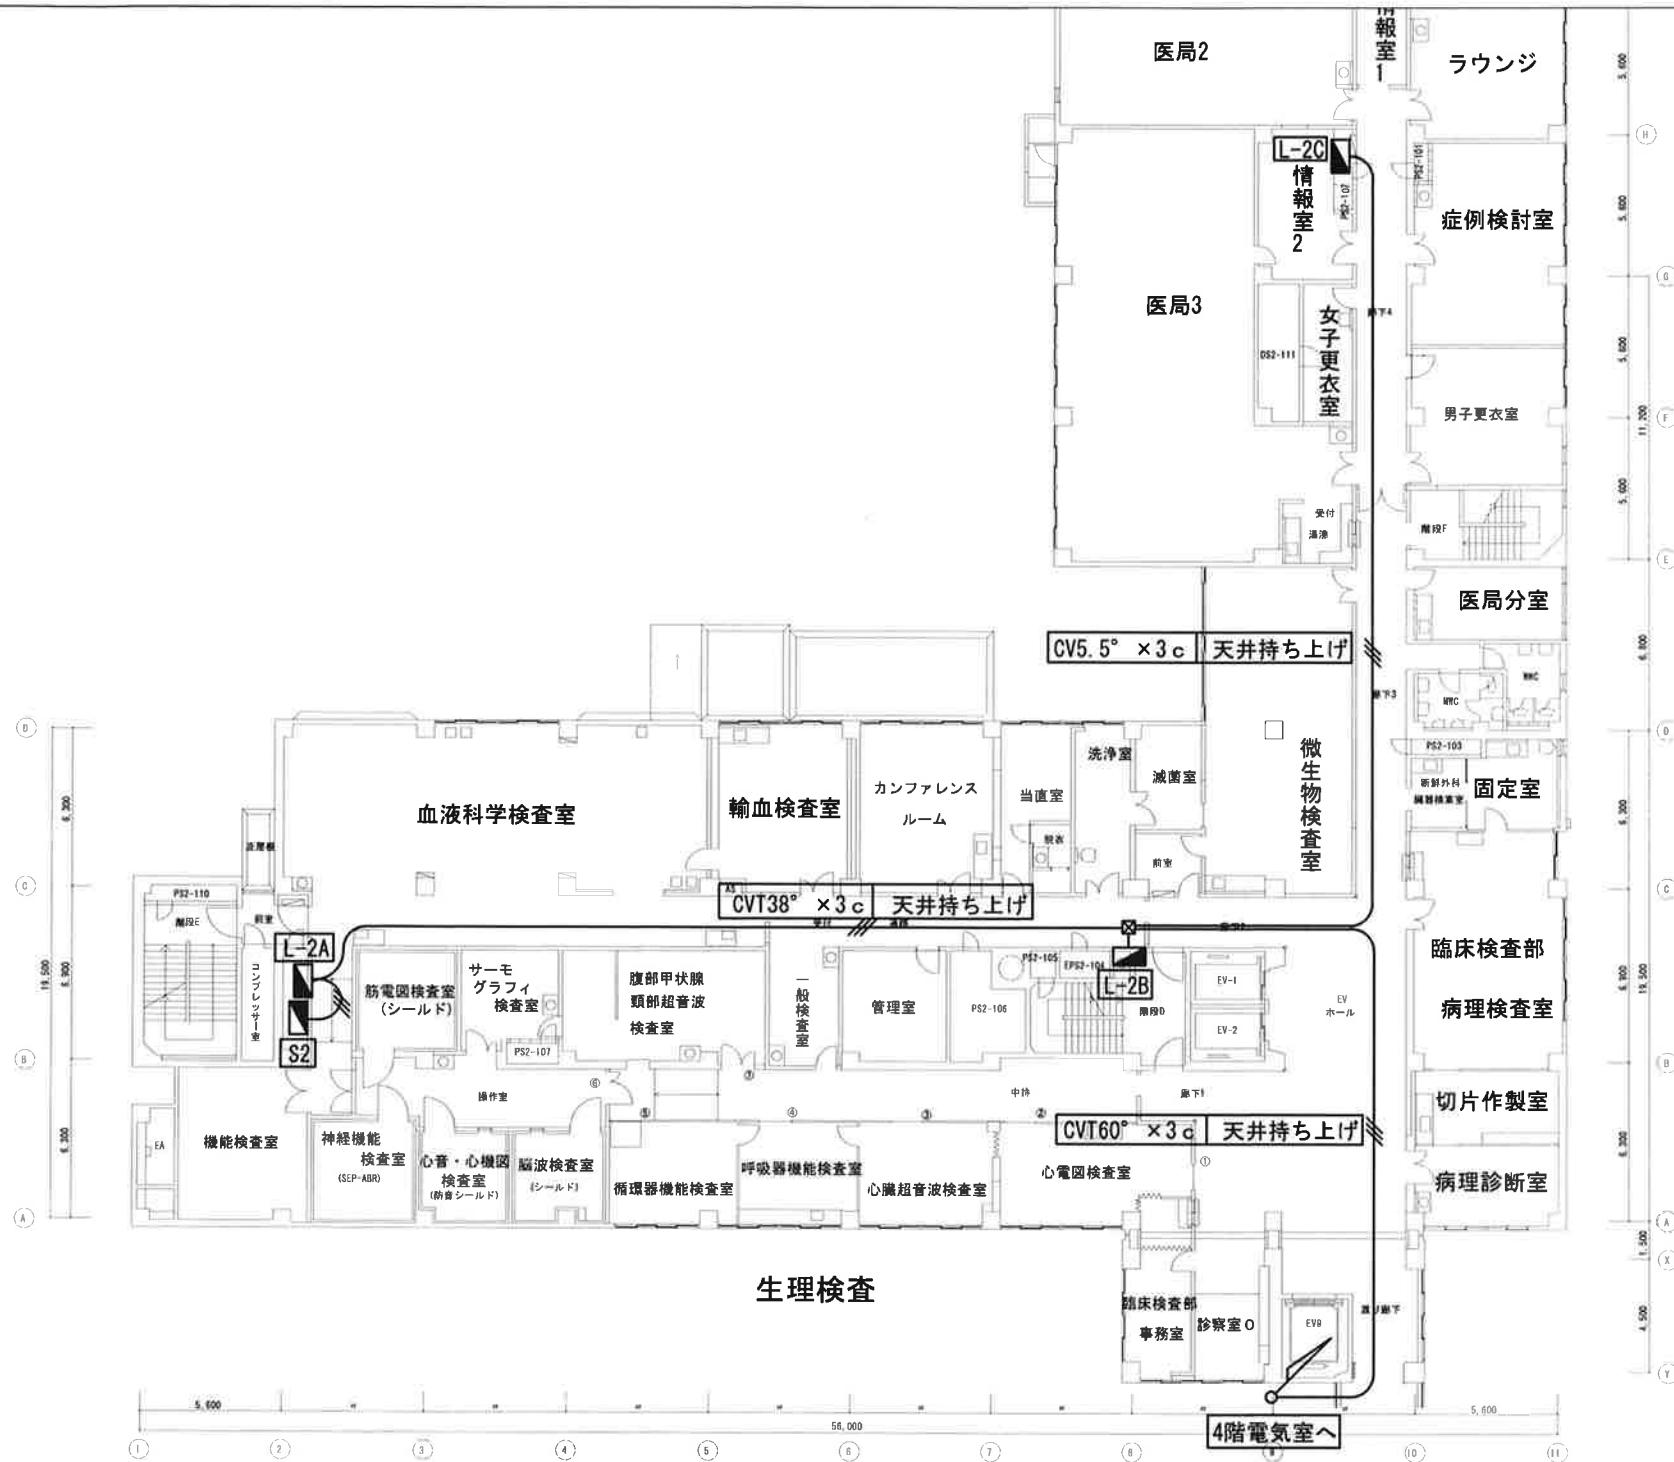

1/300


## 別館2階 平面図

HUB電源以外は仮設不要とします

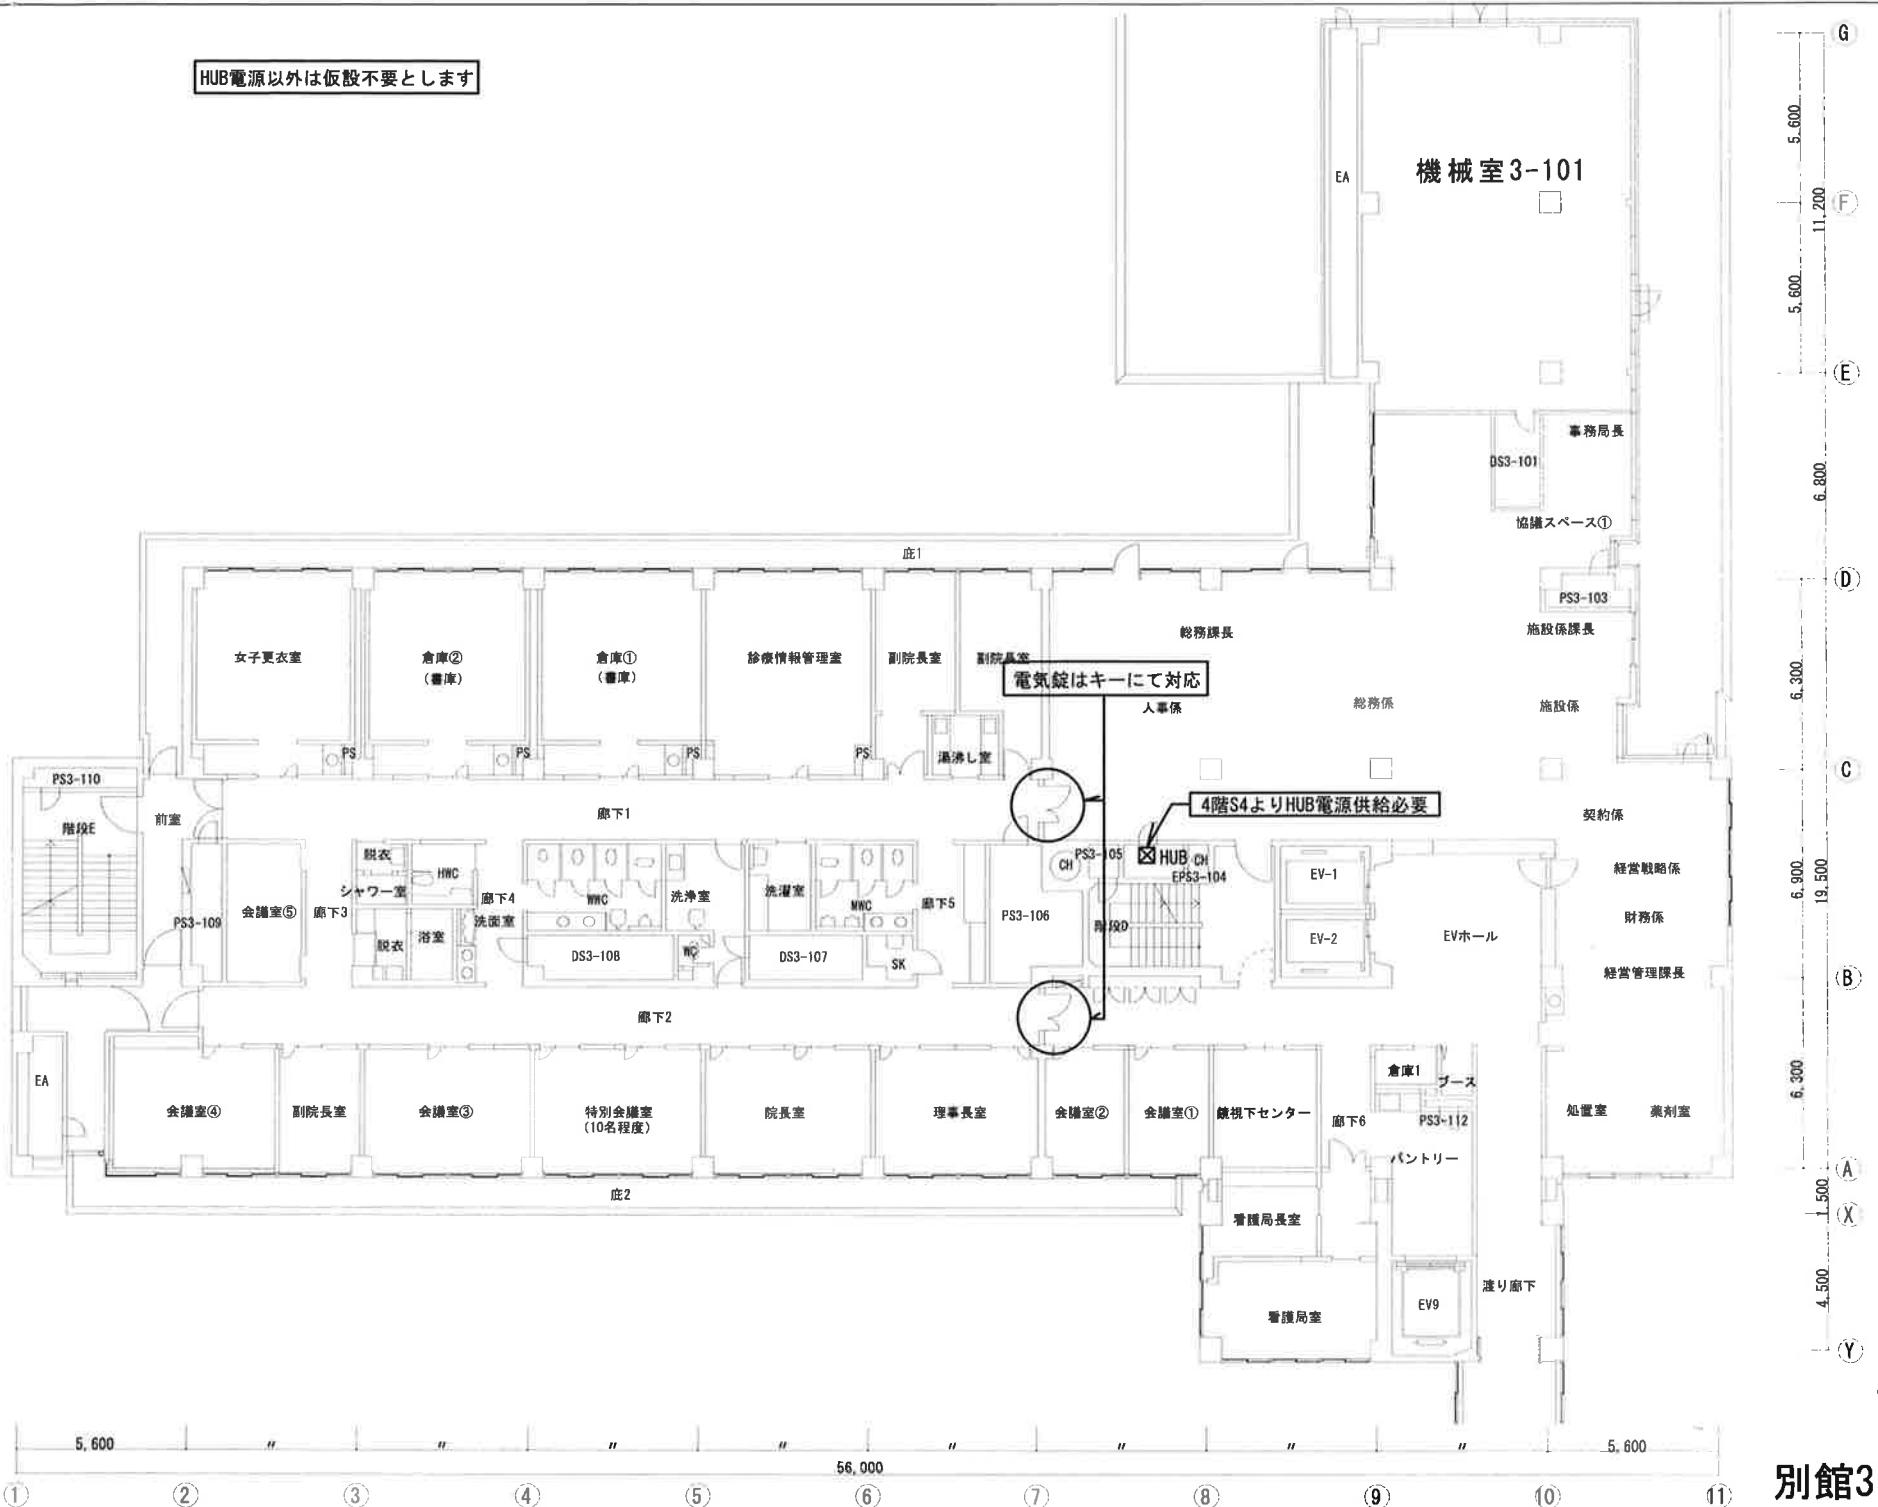

1/250


## 別館3階 平面図

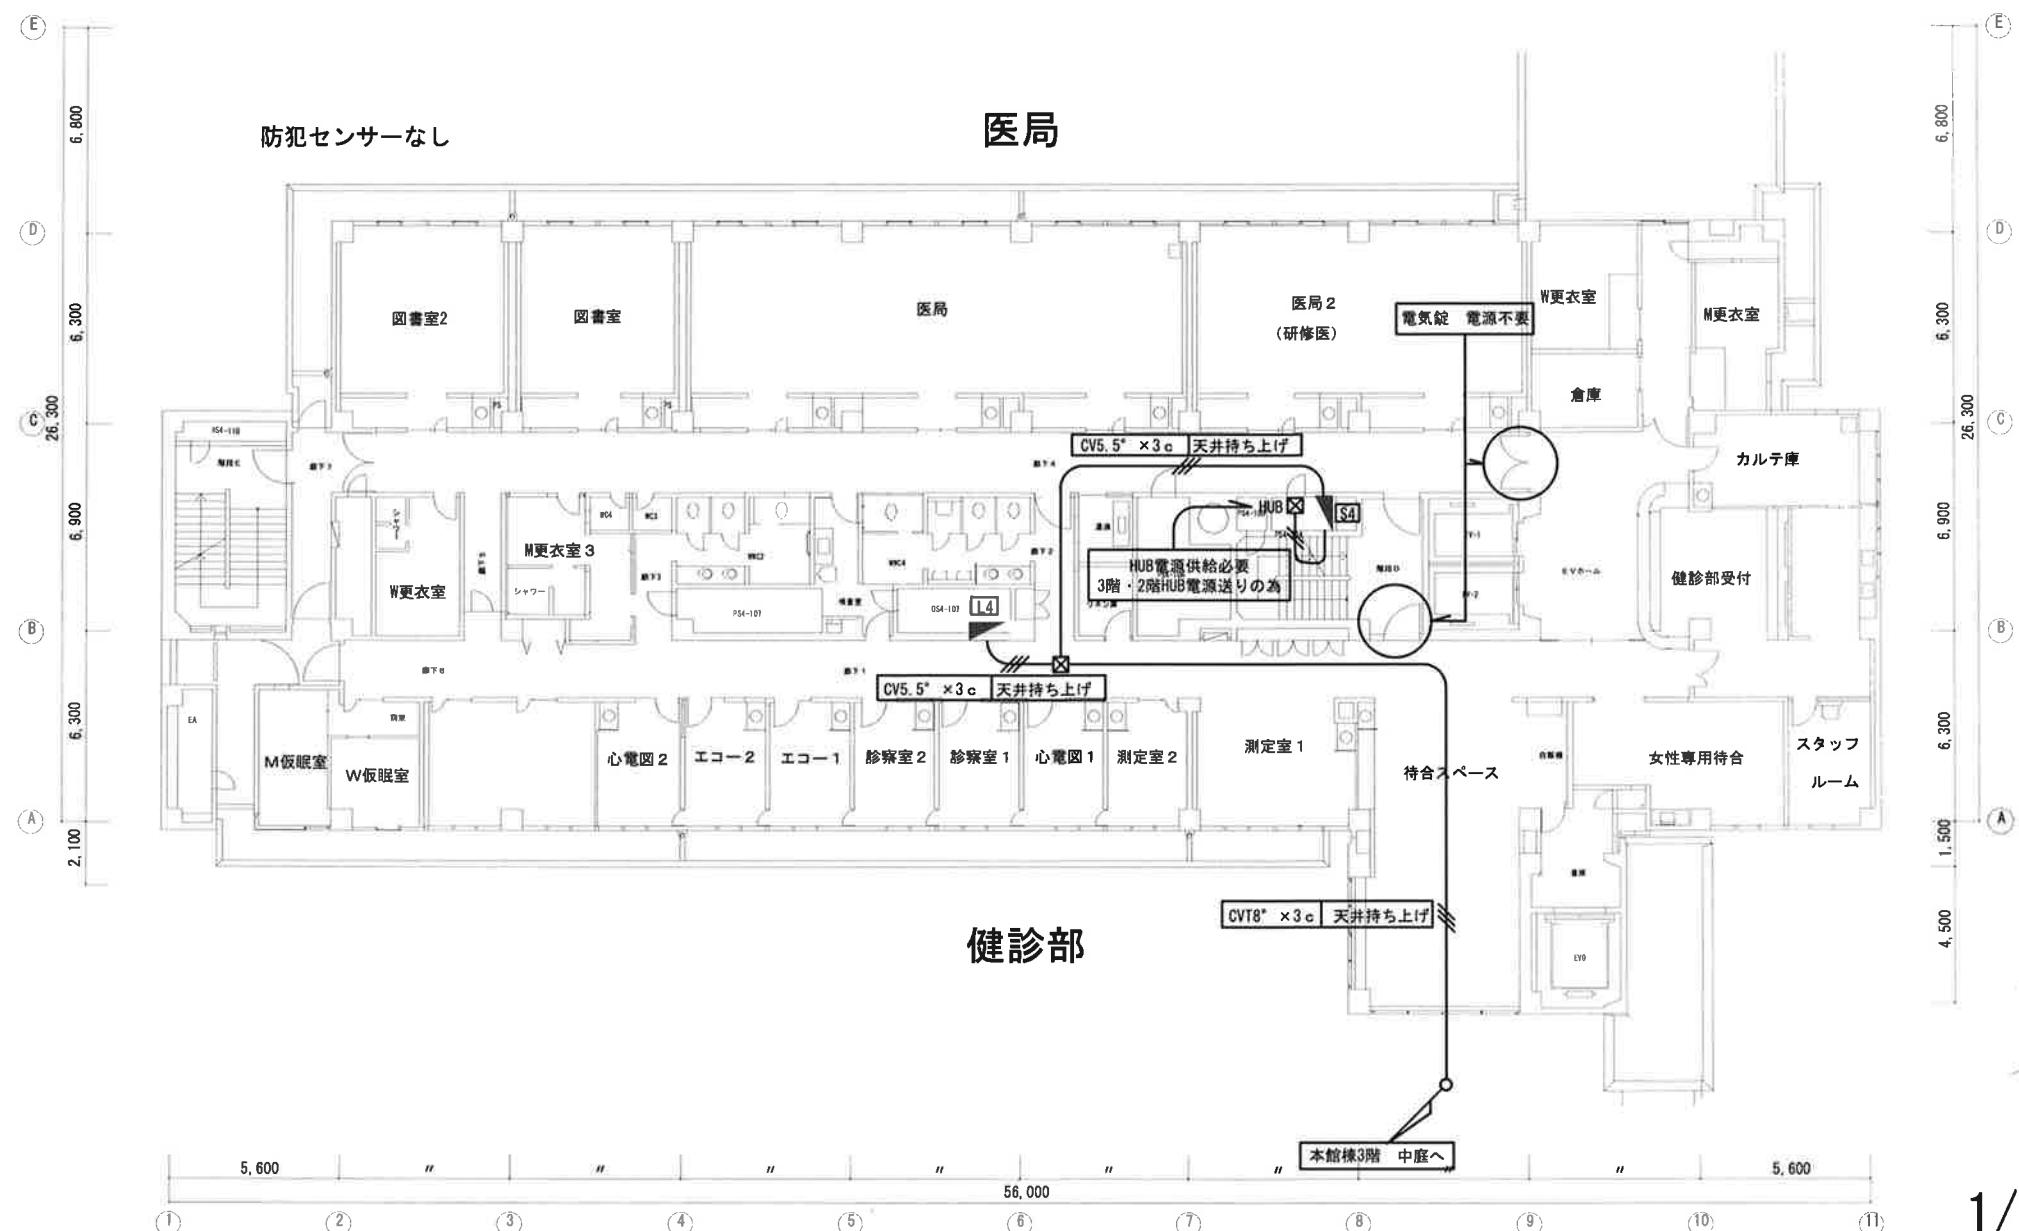

1/250


別館4階 平面図

防犯センサーあり。

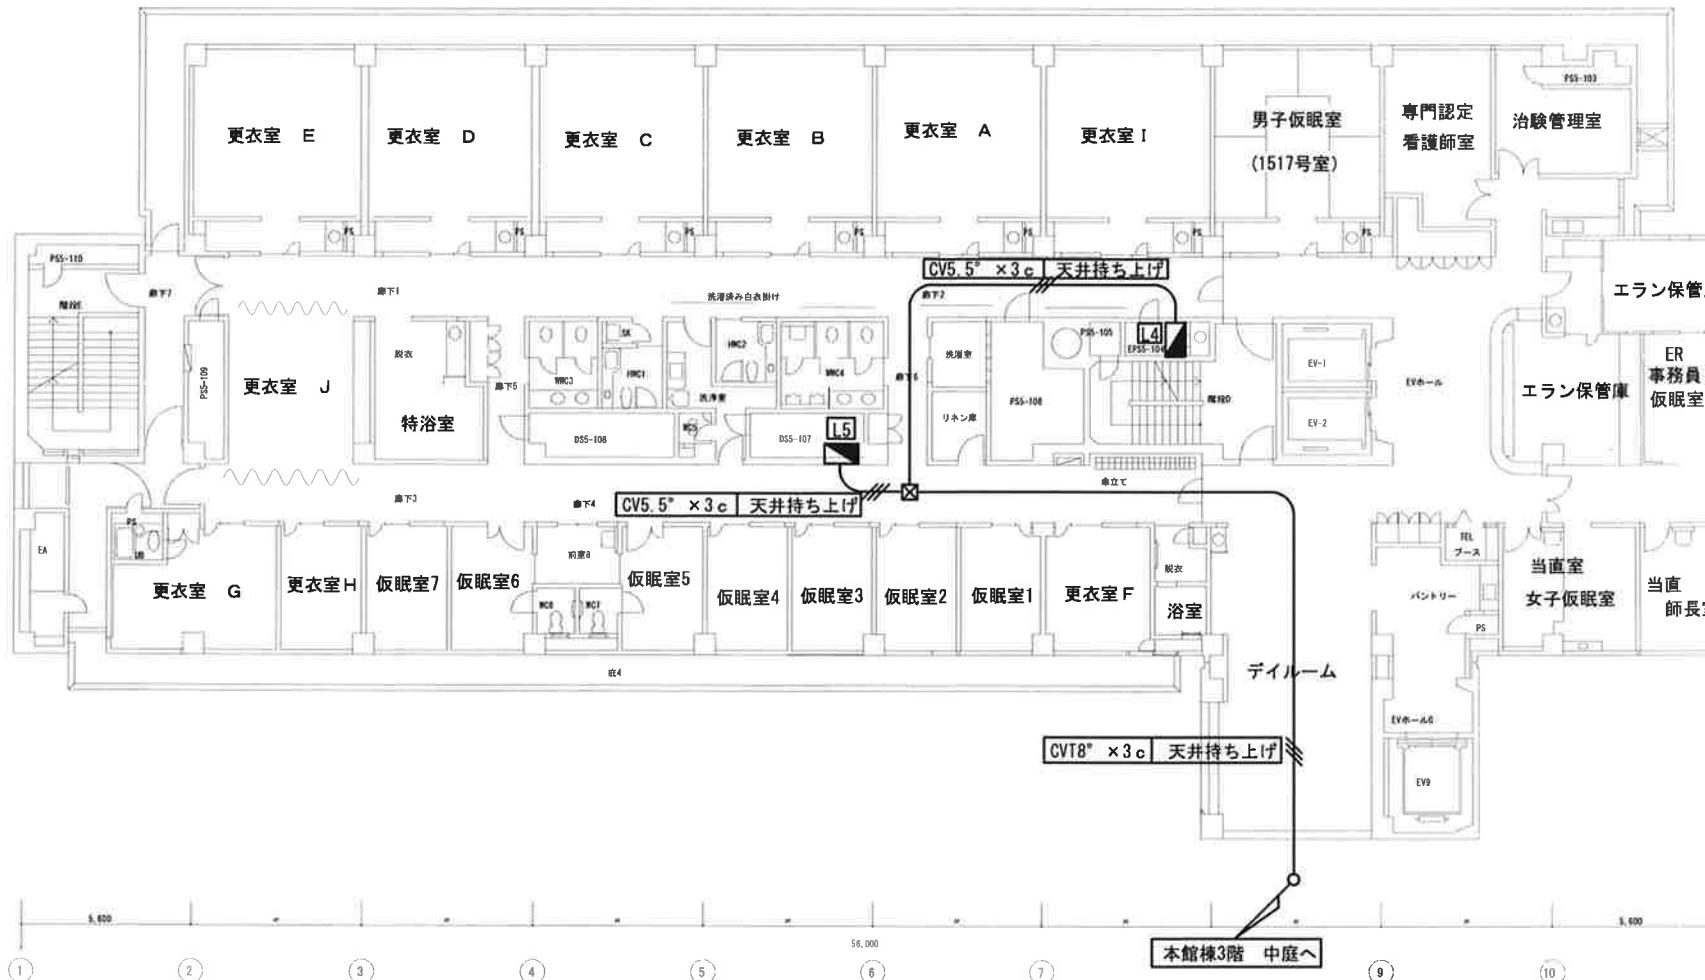


1/250

別館5階 平面図

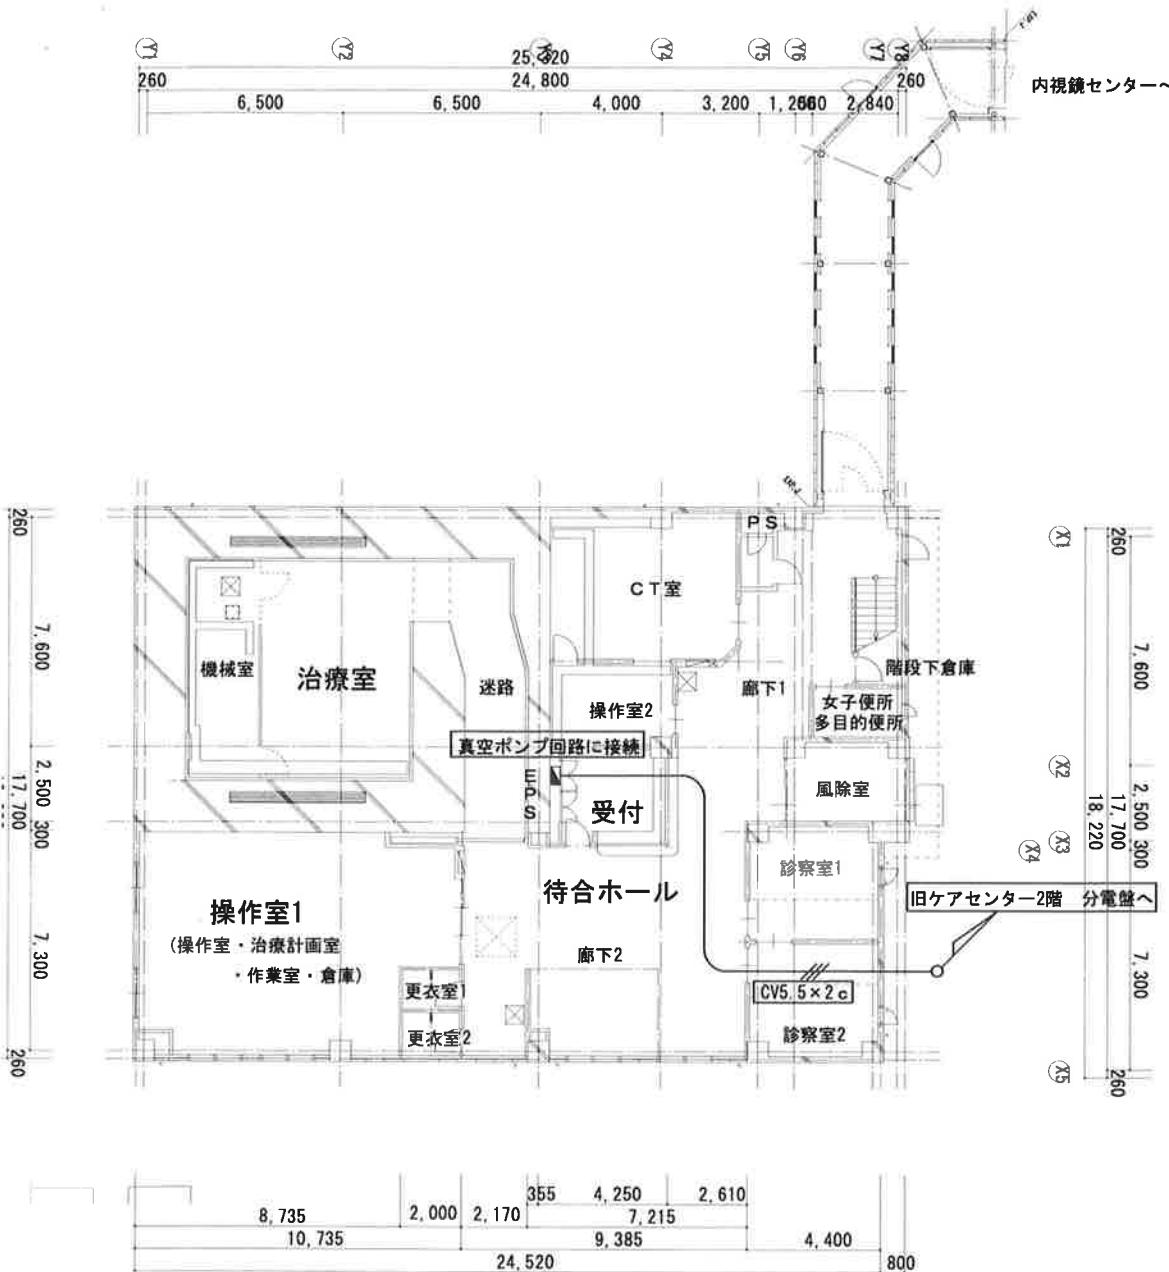

## 1階 内視鏡センター

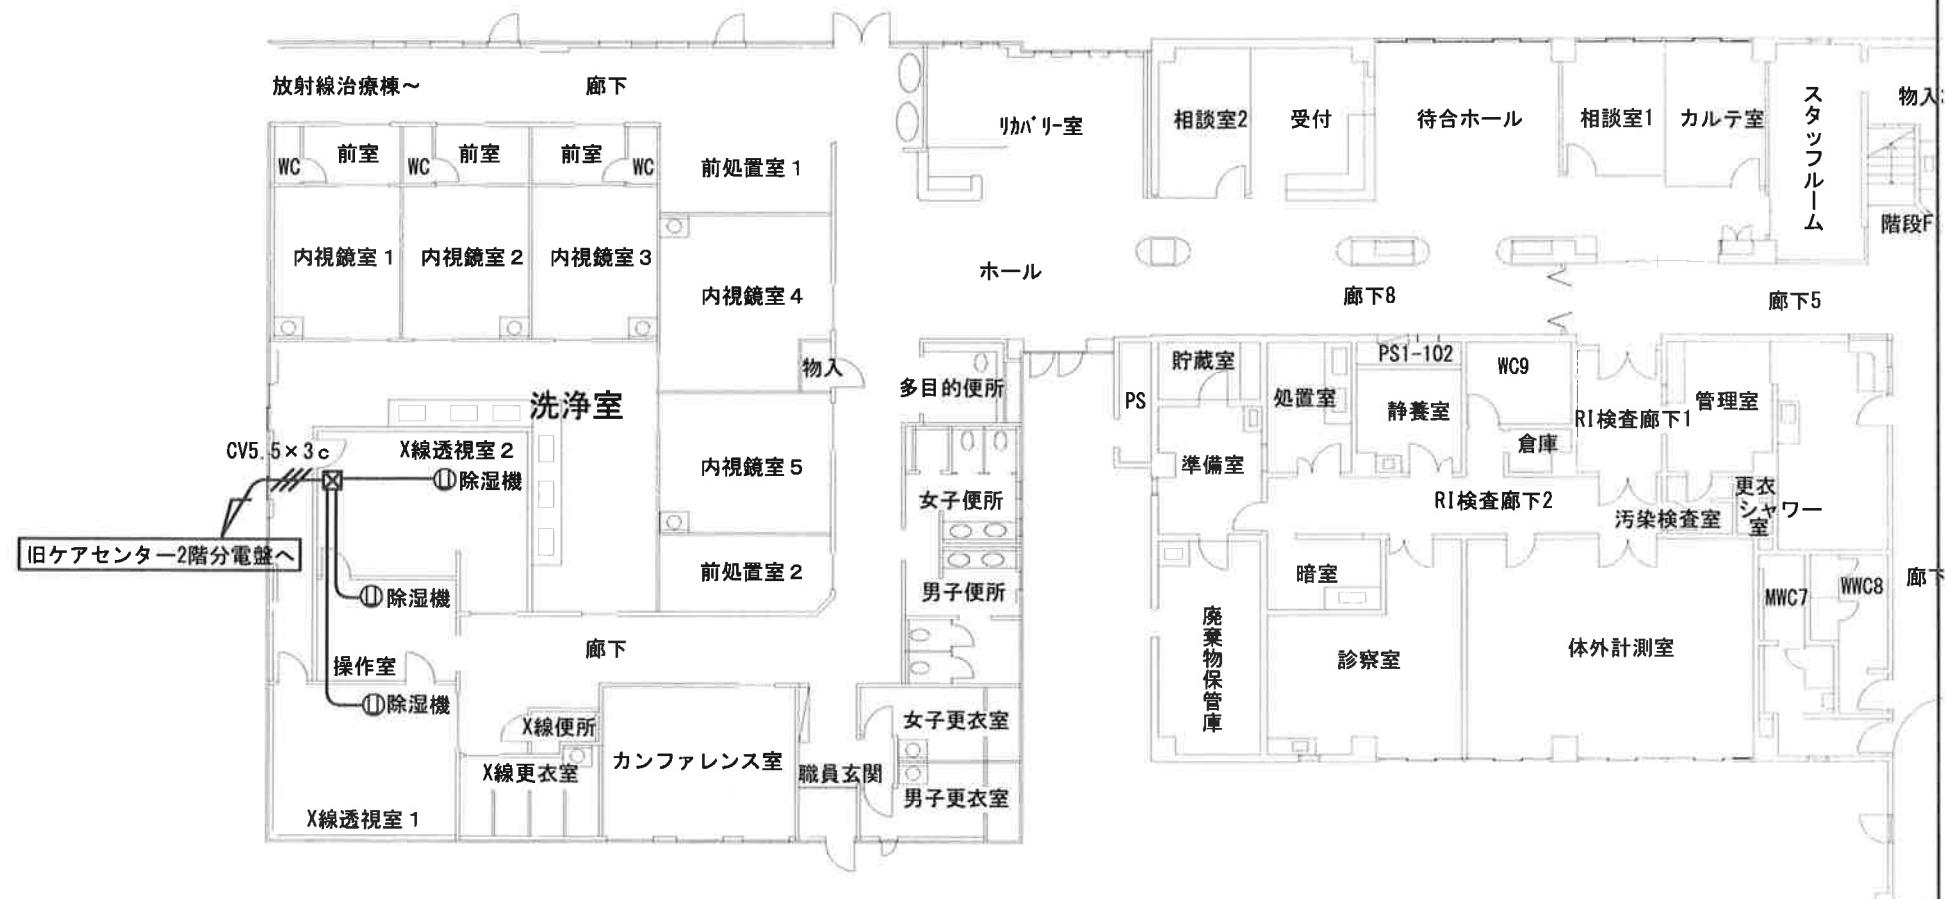

# 旧ケアセンター2階

第2立駐 分電盤へ

内視鏡センター  
(除湿機 3台へ)

CV5.5° × 3c

放射線治療棟  
(真空ポンプに接続)

CV5.5° × 2c

CVT14° × 3c

202

203

205

206

207




208

209

210

211

212

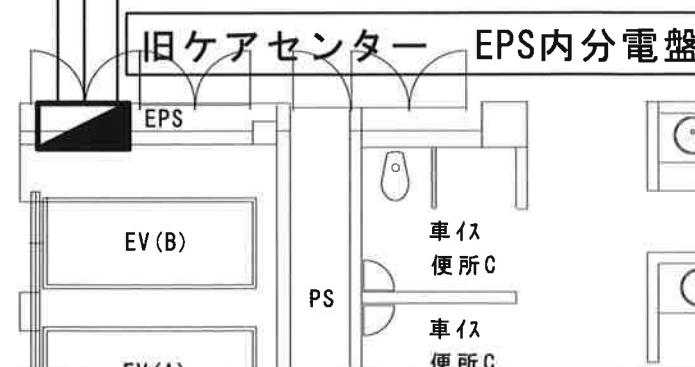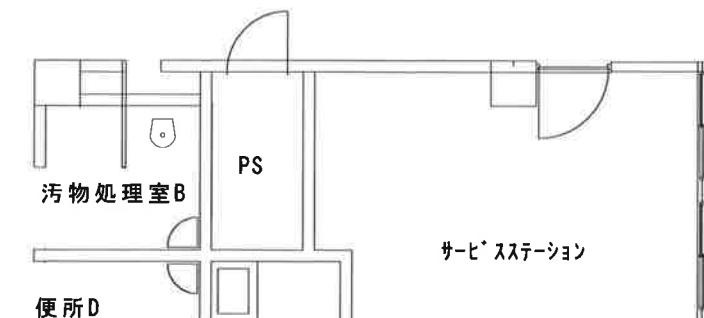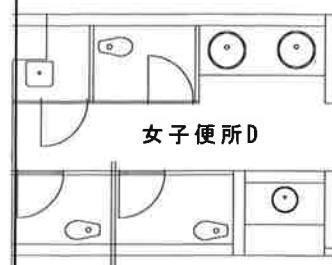

# 第2駐車場付近 配置図

